


**RAMAKRISHNA MISSION
PROPOSED BUILDING FOR ITI
(INDUSTRIAL TRAINING INSTITUTE)
VIVEKNAGAR, TRIPURA (W)**

NOTES:
1. ALL DIMENSIONS ARE IN mm AND LEVELS ARE IN m.
2.(a) 0.00 m LEVEL CORRESPOND TO TOP OF FLOOR FINISH.

Ar. Apu Roy
28/11/2012
Ar. Apu Roy (B. Arch, Maharashtra)
Regd. Architect (INDIA)
COA Regn No. CA/98/22924
AIIA Regn No. A/1535
Search (Ar Apu Roy) my Gallery
facebook, youtube, whatsapp





SIGNATURE OF ARCHITECT: 07825-715773

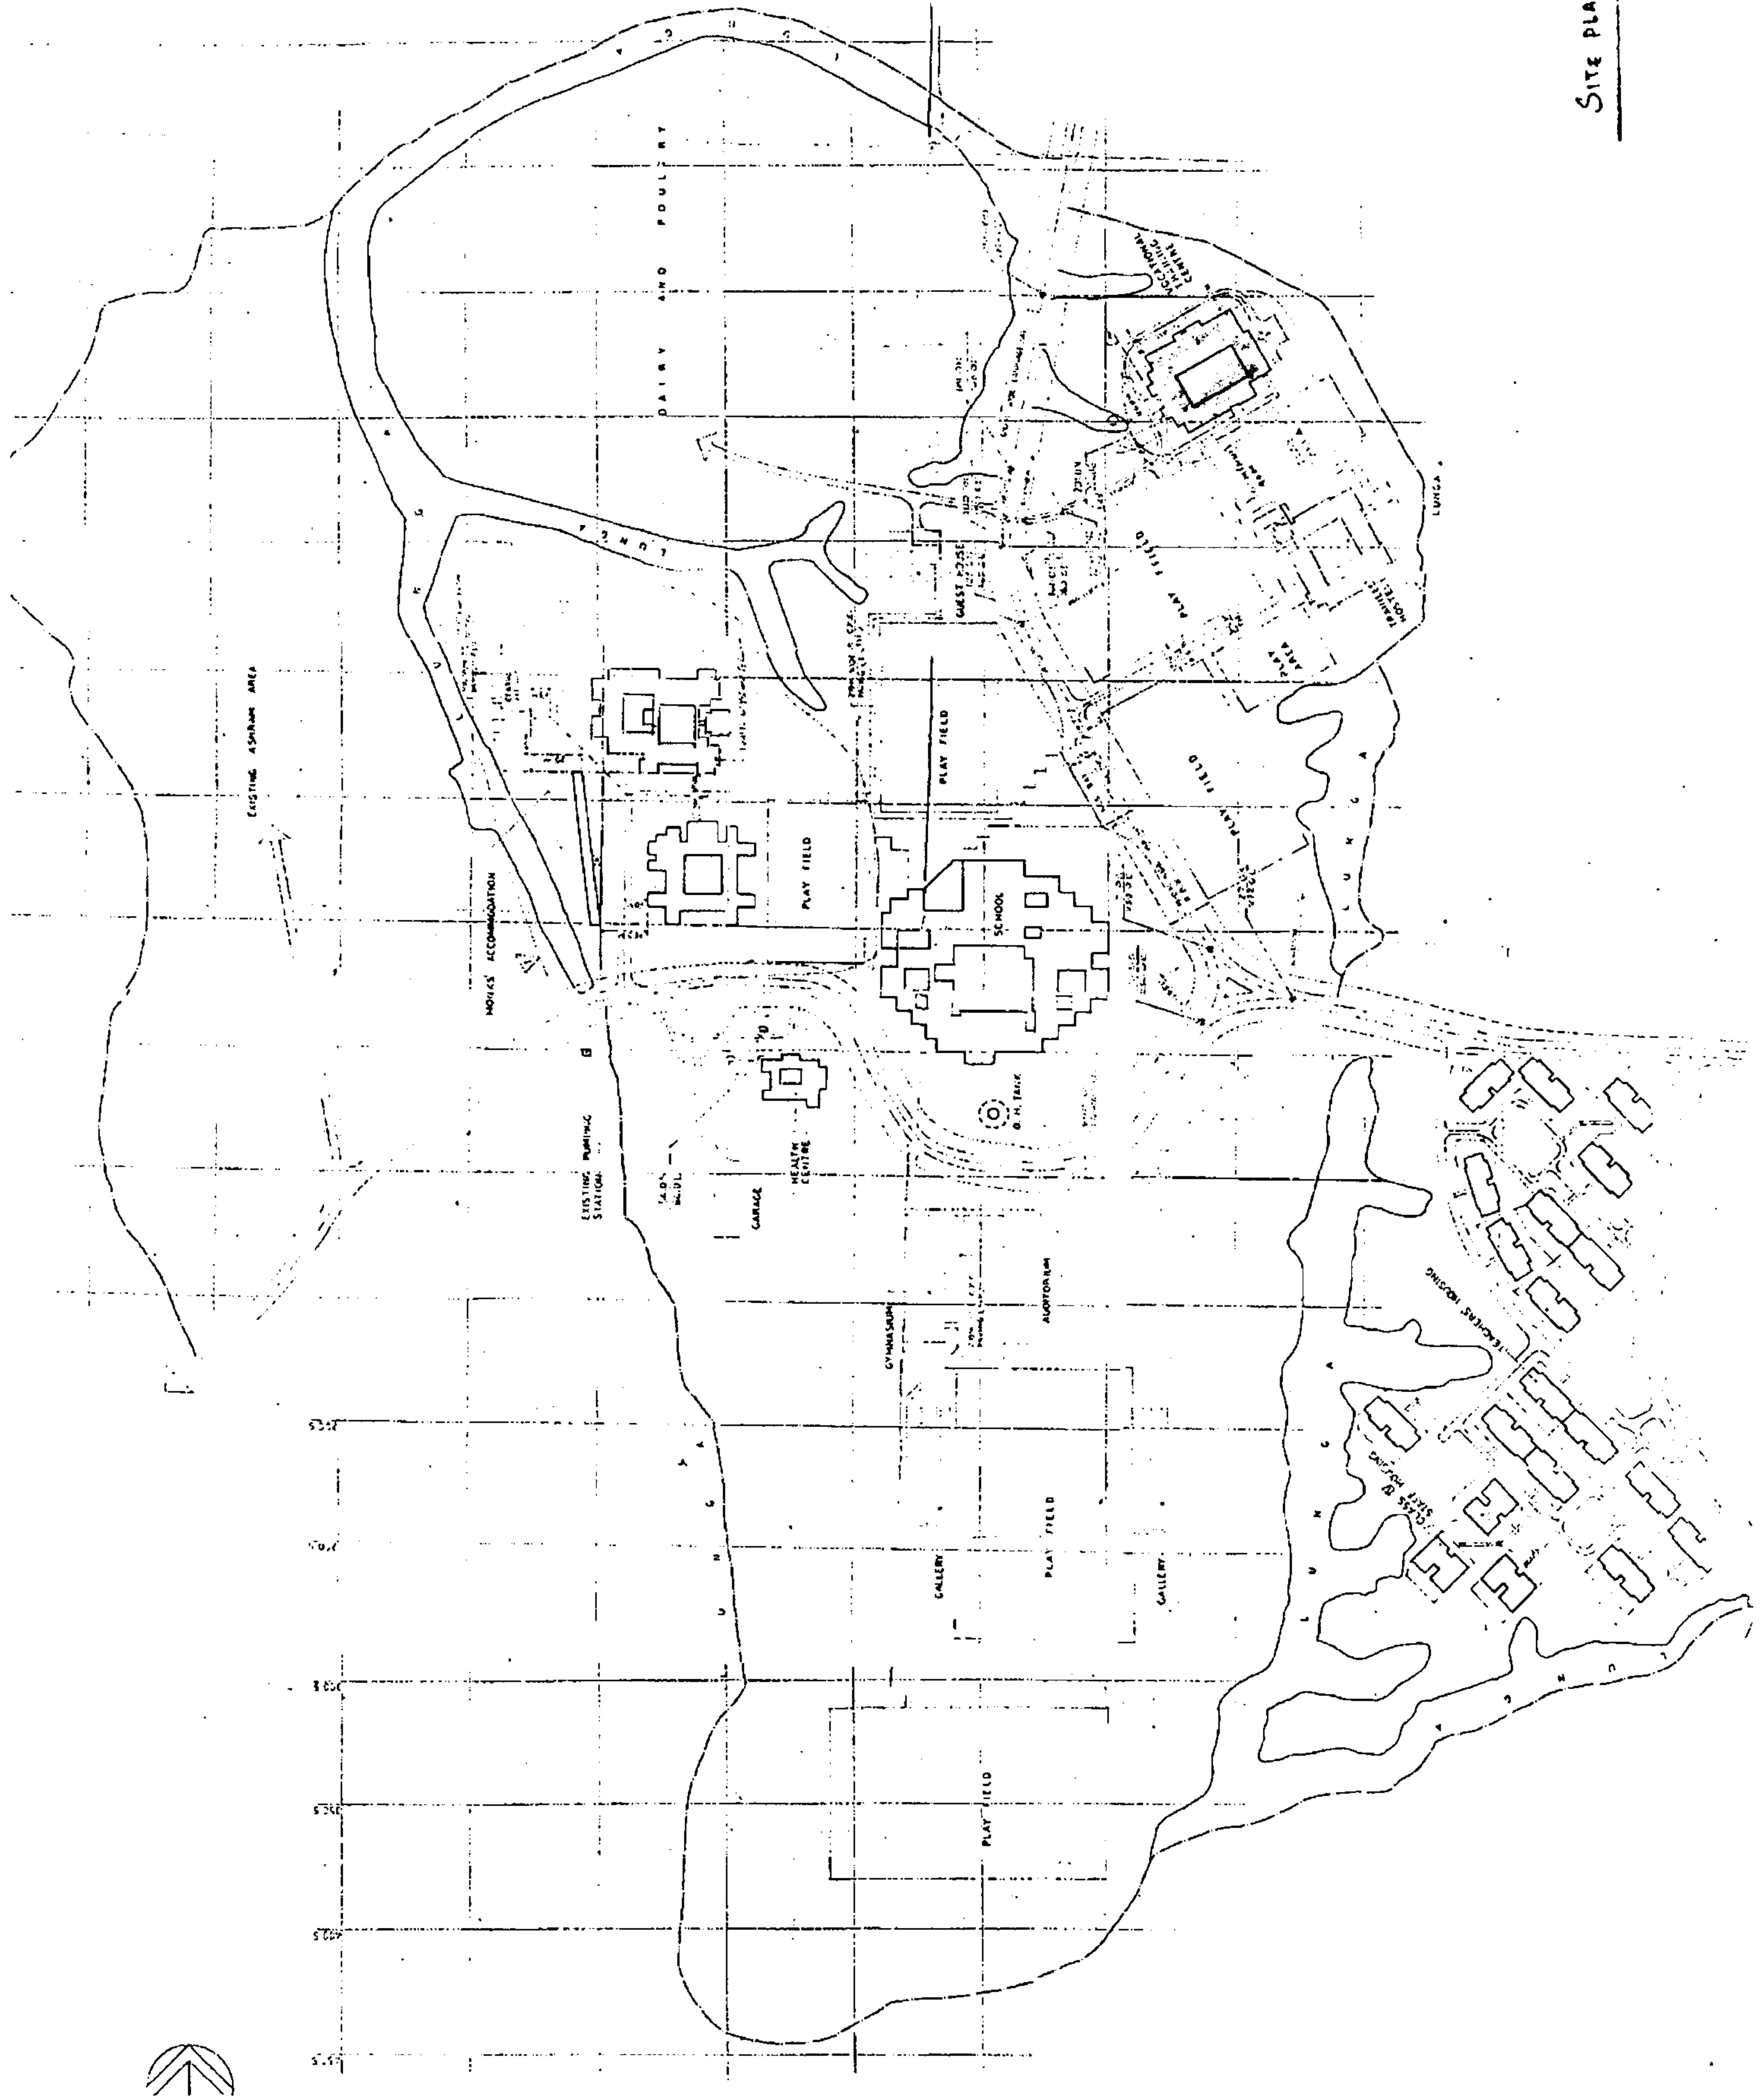

**RAMAKRISHNA MISSION
 PROPOSED BUILDING FOR ITI
 (INDUSTRIAL TRAINING INSTITUTE)
 VIVEKNAGAR, TRIPURA (W)**

NOTES:
 1. ALL DIMENSIONS ARE IN METERS AND LEVELS ARE IN M.
 2. (±) 0.00 M LEVEL CORRESPOND TO TOP OF FLOOR FINISH.


Ar. Apu Roy
 28/11/2012
 Ar. Apu Roy (B. Arch, Maharashtra)
 Regd. Architect (INDIA)
 COA Regn No. CA/98-22924
 AIA Regn No. A 15135
 Search (Ar Apu Roy) my Gallery
 facebook, utube, wspug;
 SIGNATURE OF ARCHITECT: 07825-715773

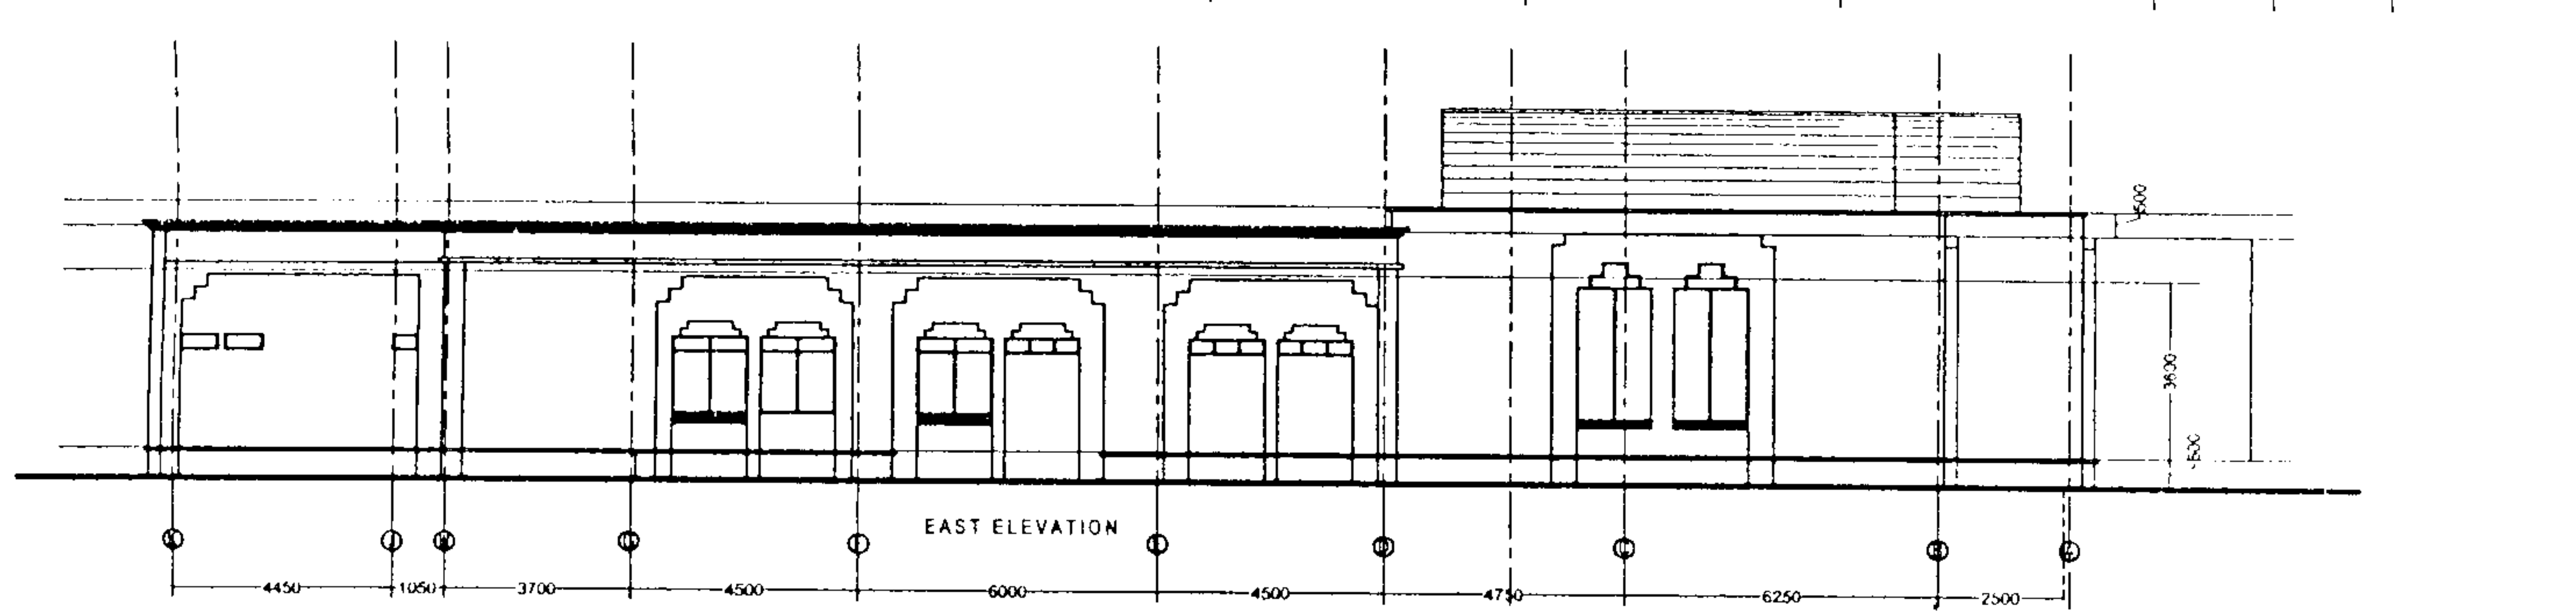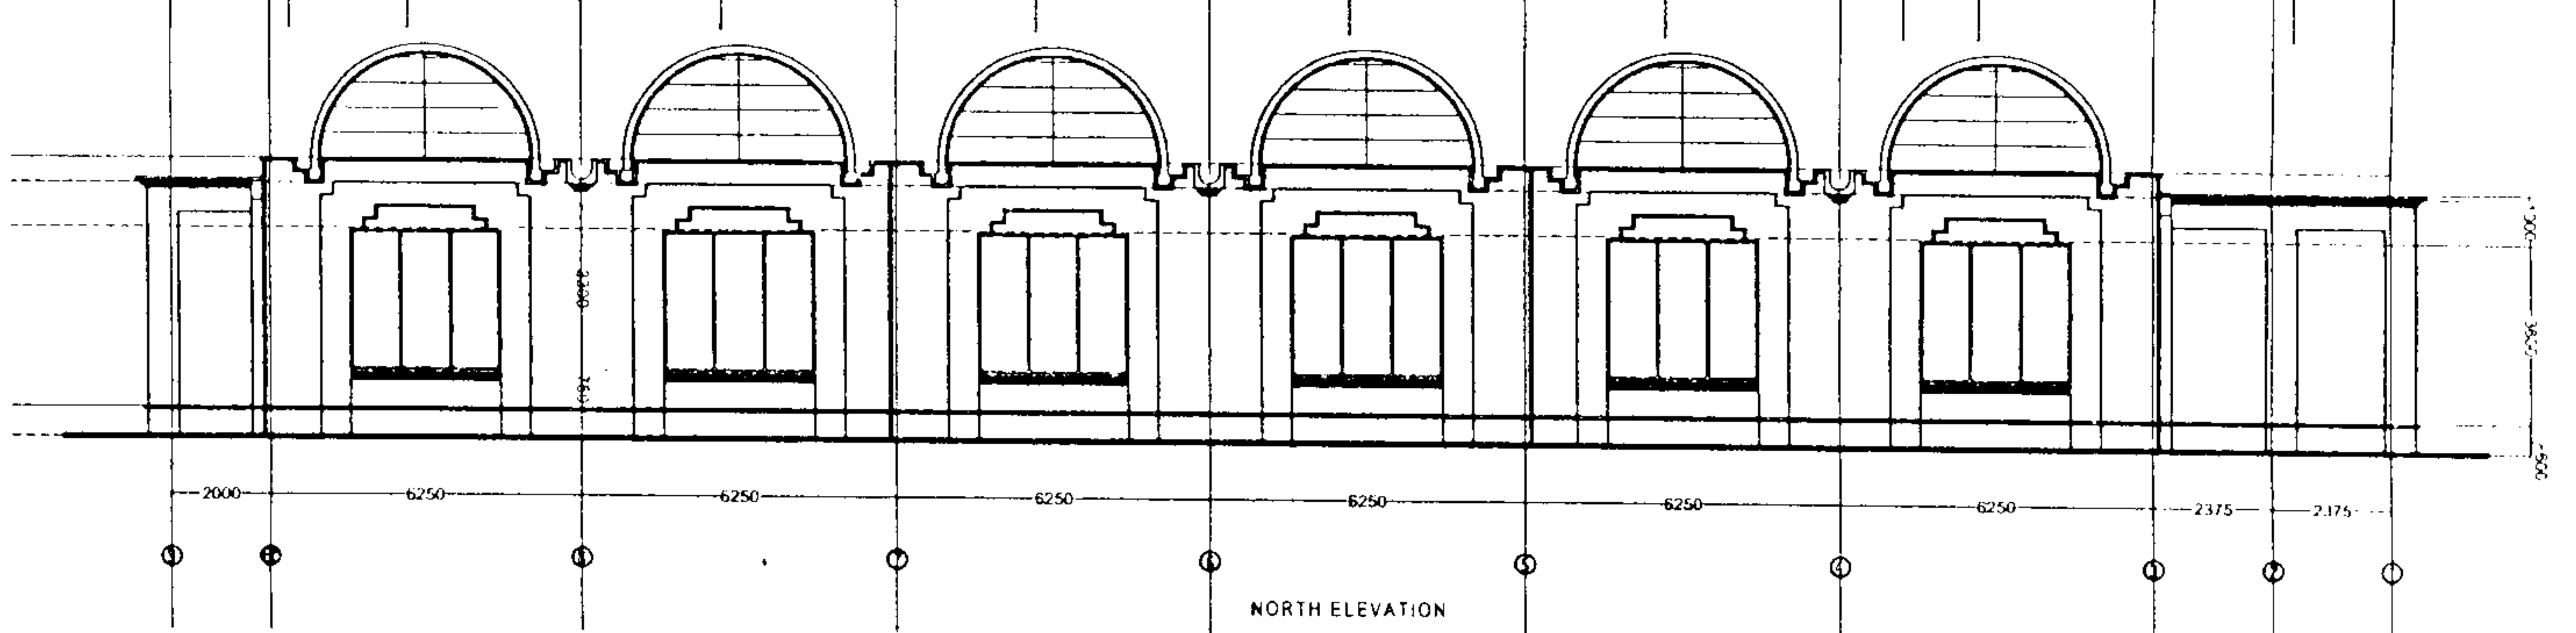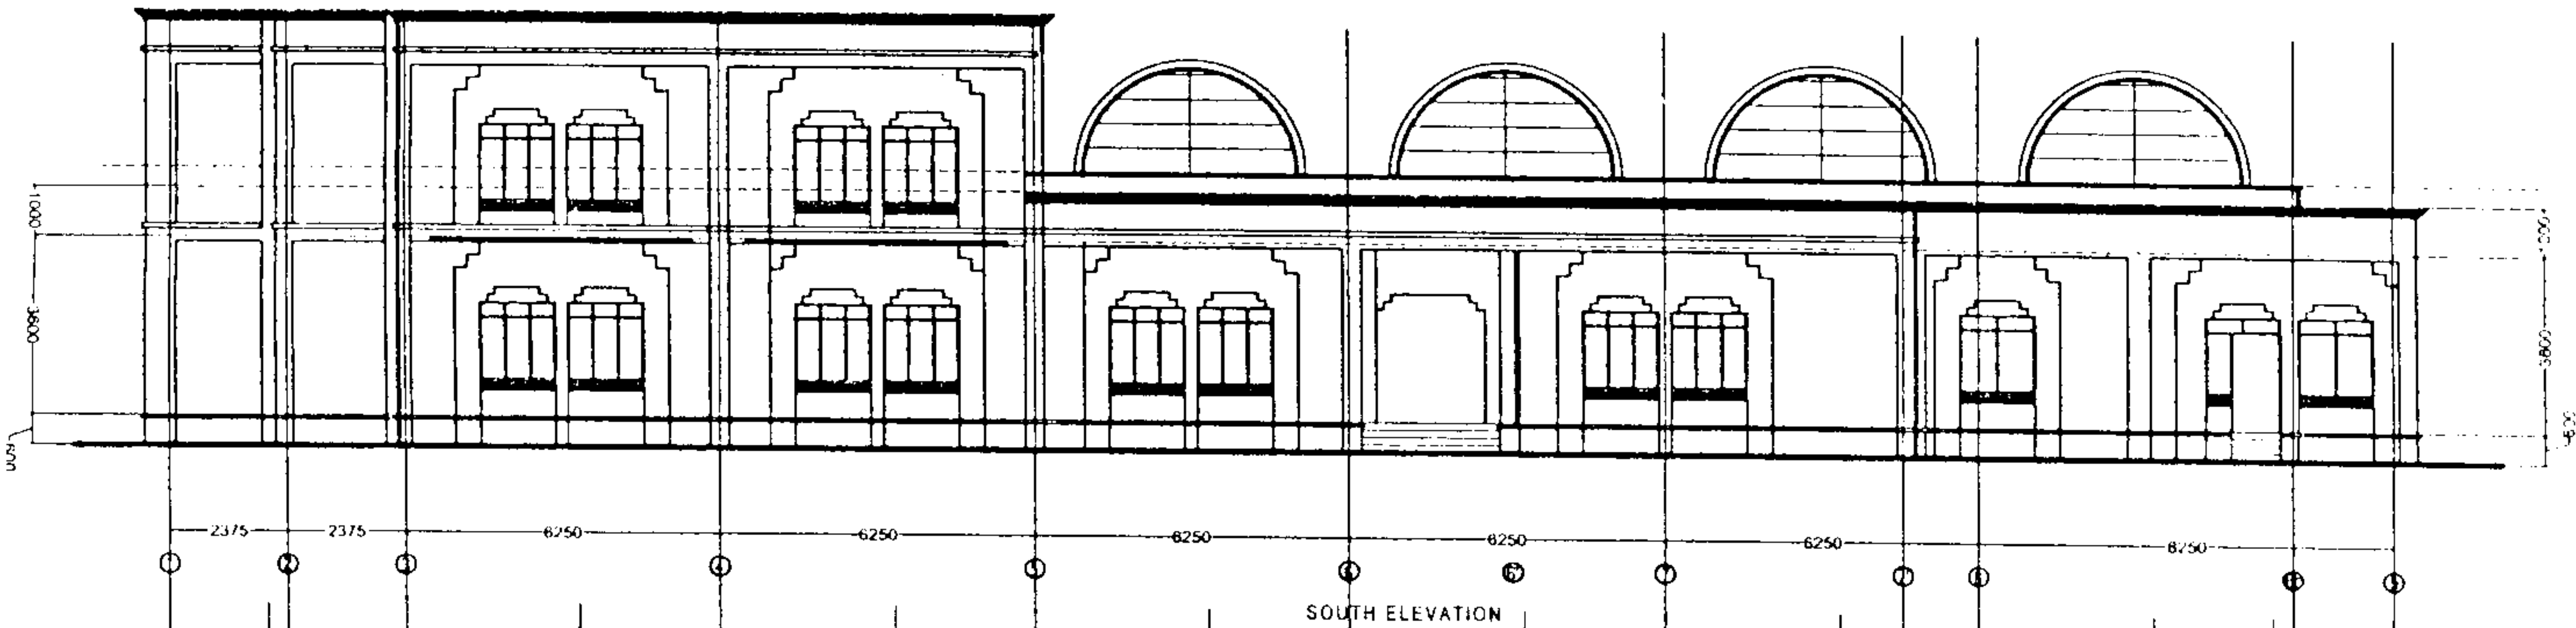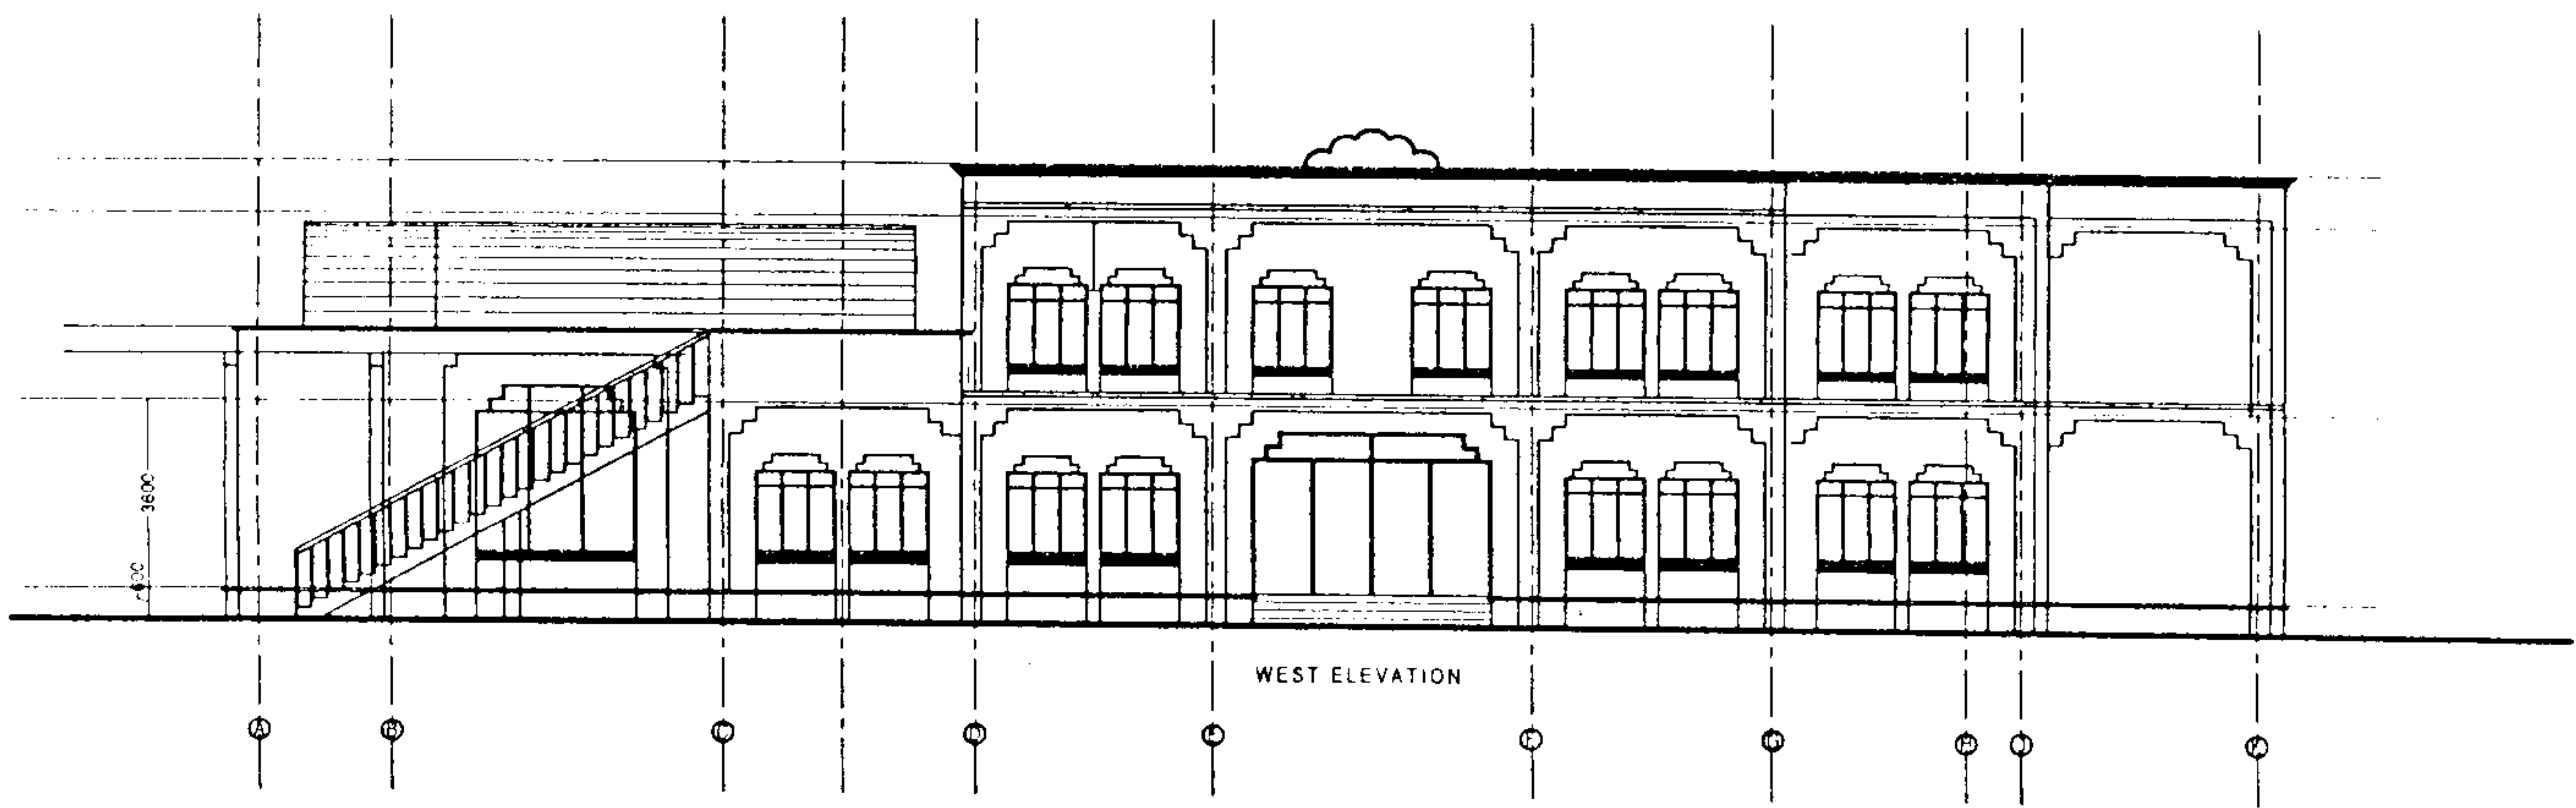

**RAMAKRISHNA MISSION
PROPOSED BUILDING FOR ITI
(INDUSTRIAL TRAINING INSTITUTE)
VIVEKNAGAR, TRIPURA(W)**

NOTES:-
1. ALL DIMENSIONS ARE IN mm AND LEVELS ARE IN m.
2. (+) 0.00 m LEVEL CORRESPOND TO TOP OF FLOOR FINISH.

[Handwritten Signature]
28/11/2017
Sd/-
Architect
SIGNATURE OF ARCHITECT

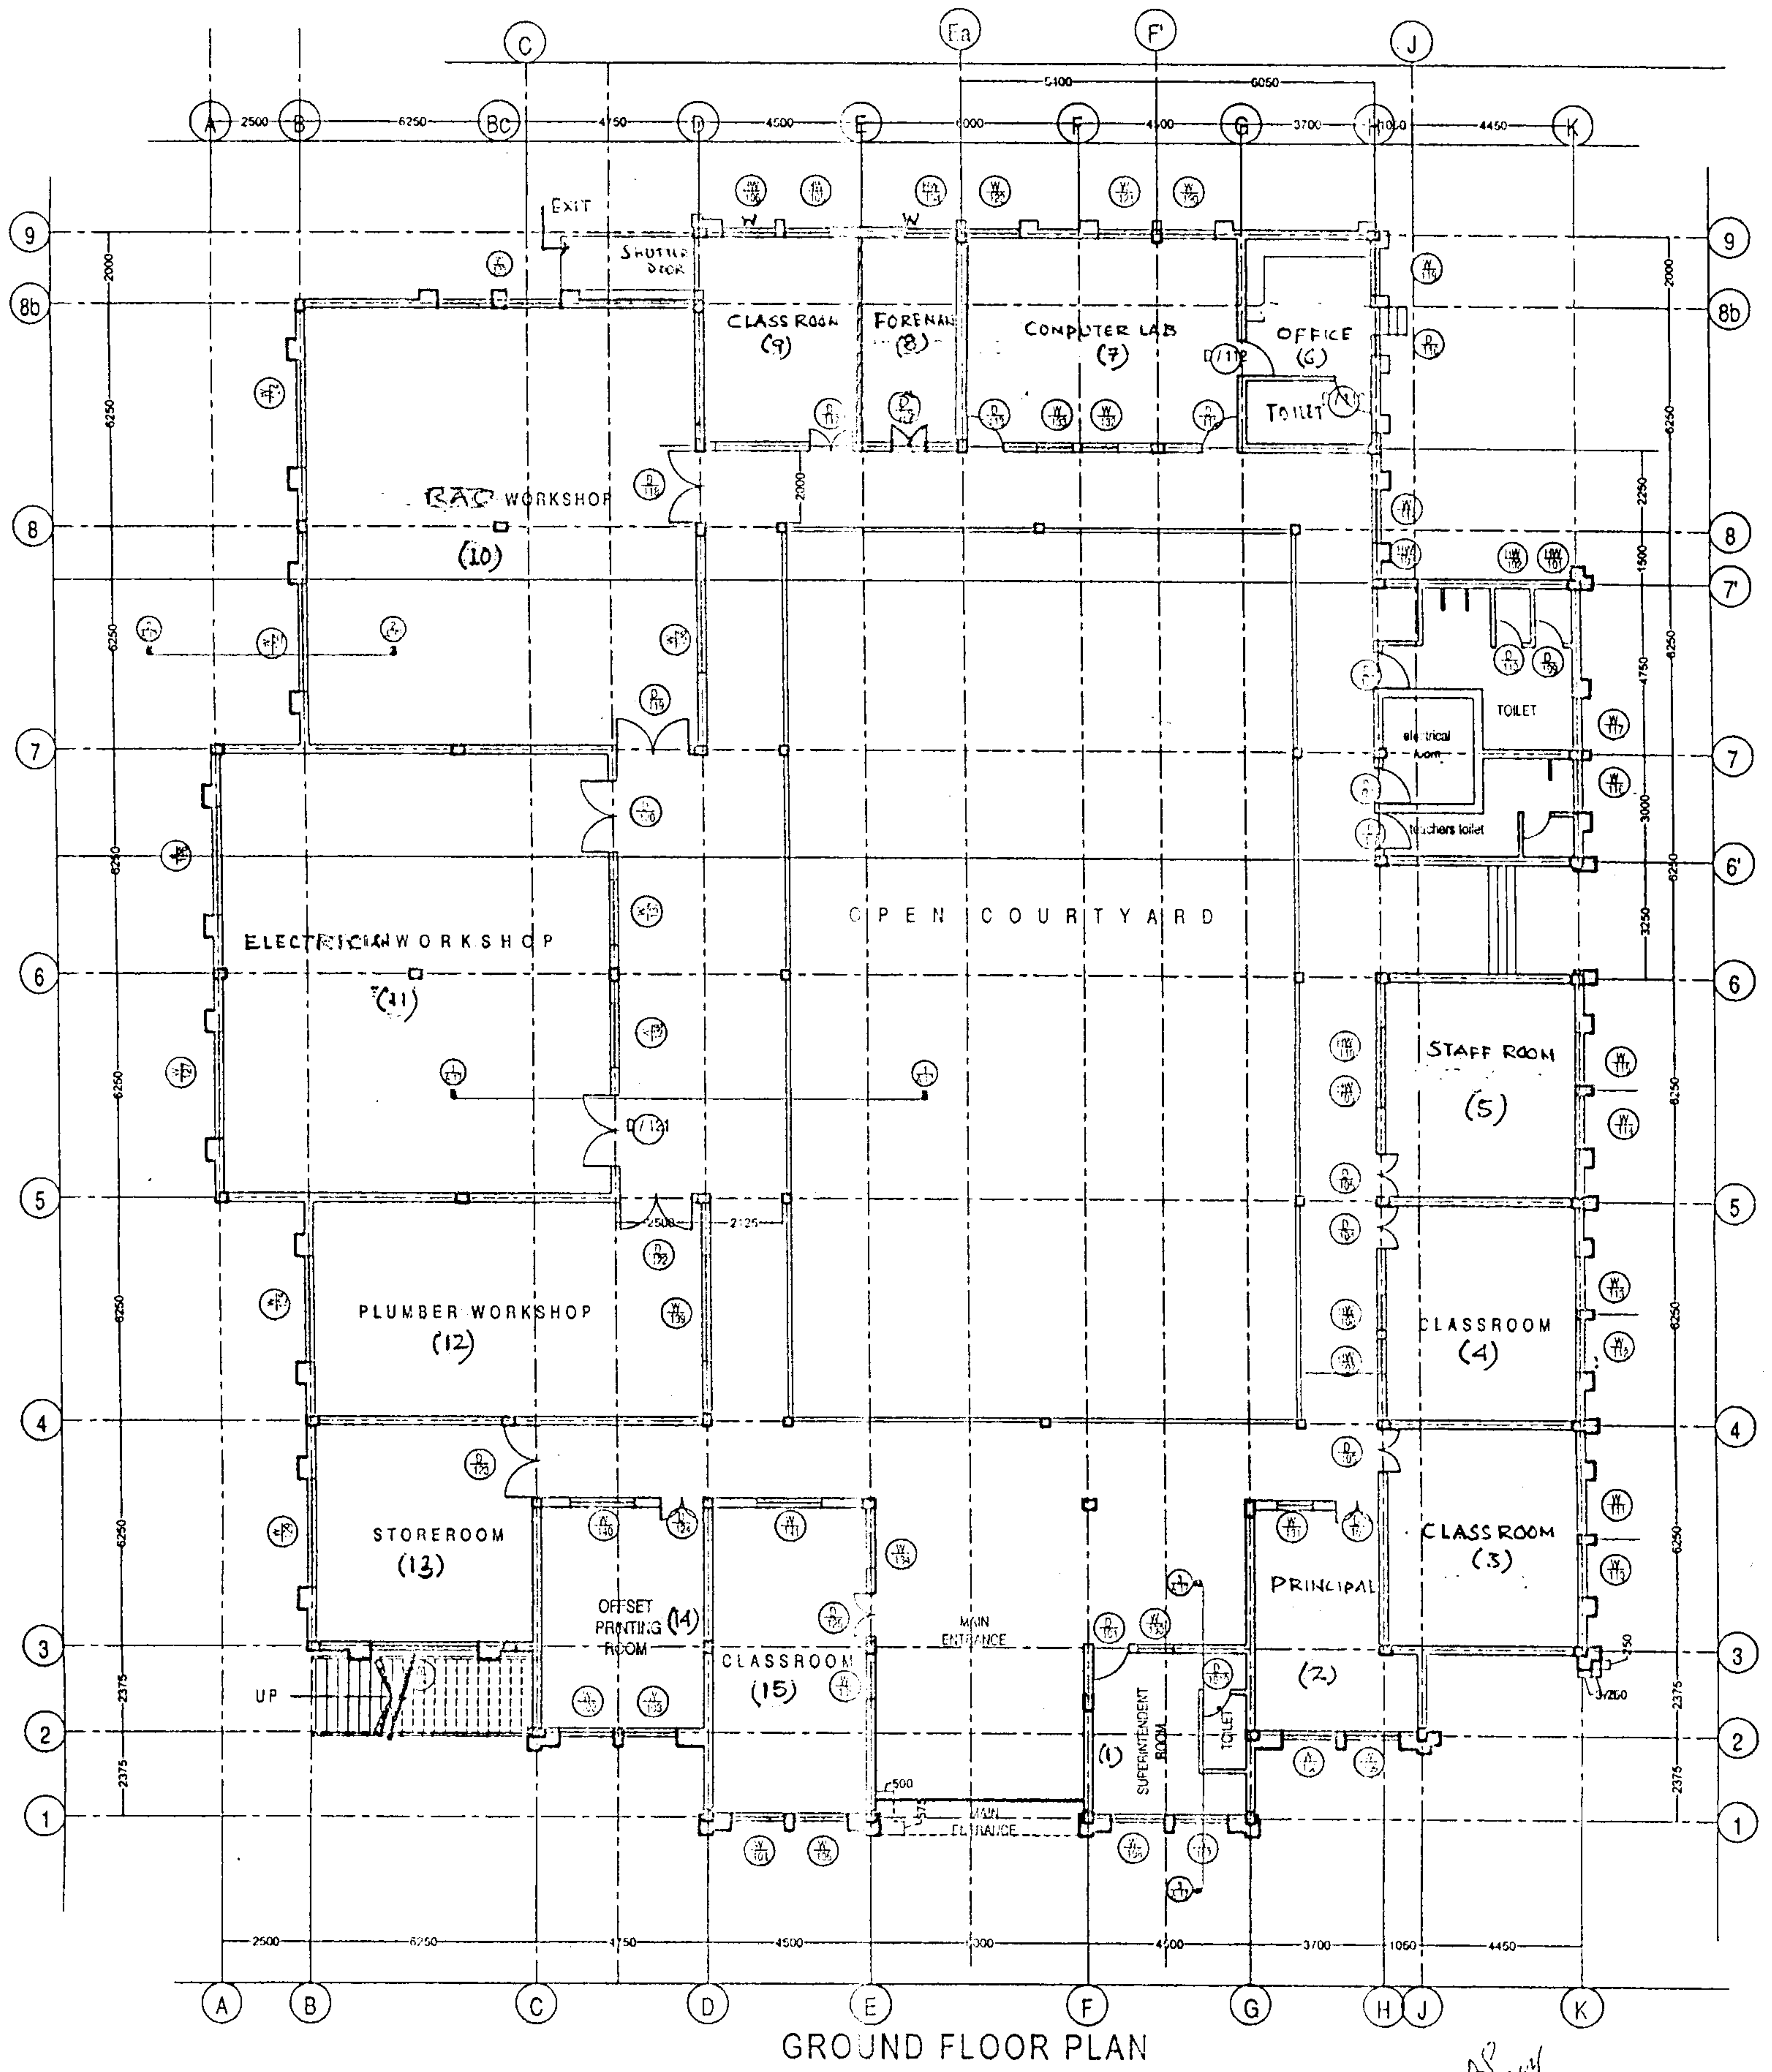


GROUND FLOOR PLAN

RAMAKRISHNA MISSION
PROPOSED BUILDING FOR ITI!
(INDUSTRIAL TRAINING INSTITUTE)
VIVEKNAGAR, TRIPURA(W)

NOTES:-
 1. ALL DIMENSIONS ARE IN mm AND LEVELS ARE IN m.
 2.(1) 0.00 m LEVEL CORRESPOND TO TOP OF FLOOR FINISH.

[Signature]
 Dr. Apu Roy (B. Arch. Maharashtra)
 Regd. Architect (W)
 COA Regn No. 0107/2011
 IIA Regn No. 101/15
 District (Dr. Apu Roy) - Gamma,
 Itanagar, under waytagi
 Land Line 03615 215213
 (M) : 8974084435, 9463163431
 SIGNATURE OF ARCHITECT

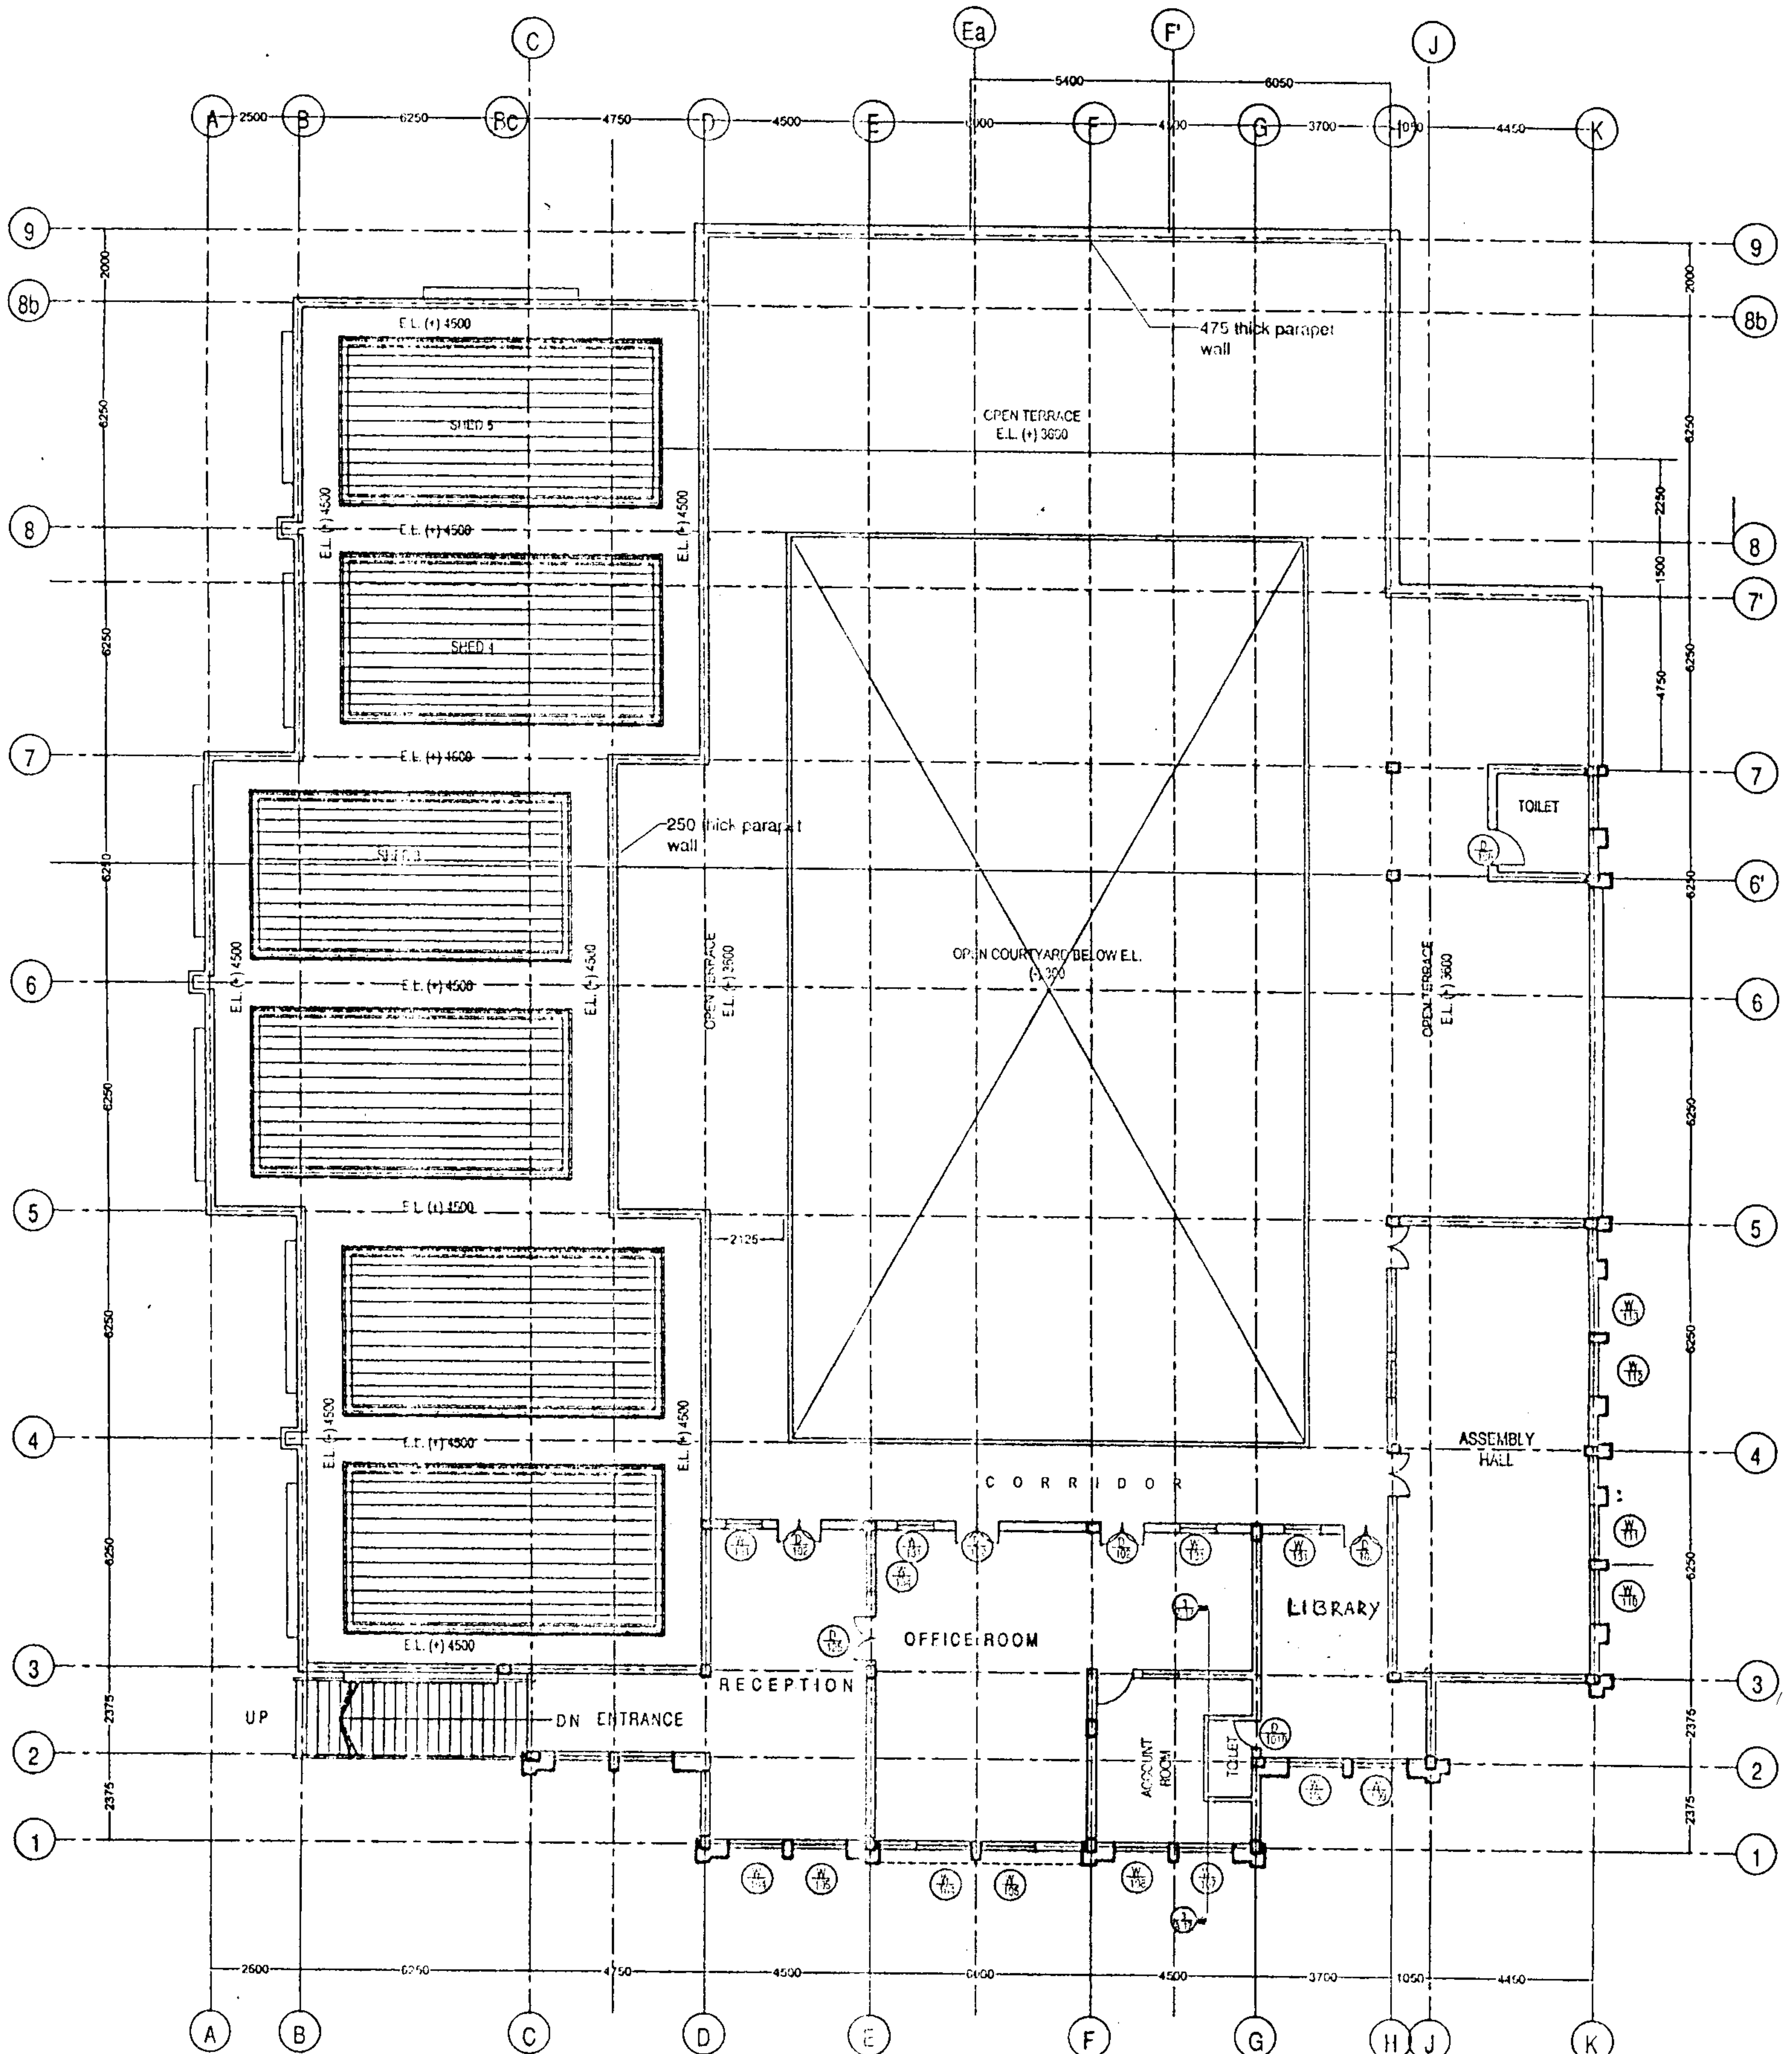

ROOF PLAN/ FIRST FLOOR PLAN

**RAMAKRISHNA MISSION
 PROPOSED BUILDING FOR ITI
 (INDUSTRIAL TRAINING INSTITUTE)
 VIVEKNAGAR, TRIPURA(W)**

NOTES:-
 1. ALL DIMENSIONS ARE IN mm AND LEVELS ARE IN m.
 2. (+) 0.00 m LEVEL CORRESPOND TO TOP OF FLOOR FINISH.

Architect's Signature
 20/11/2012
 An Apr Roy (Arch. Kharanda)
 Reg. No. (INDIA)
 GOA Reg. No. CA/98-22924
 AIA Reg. No. A-15335
 Search (An Apr Roy) my Gamit
 facebook, orbe, waptop 1
 Land Line 03825-215273
 03825-215273
 SIGNATURE OF ARCHITECT